


# LINDELAND 1


A Rev. 01.07.2017 Vvl

Arealberegninger i hht. NS 3940	Bruksareal BRA i m <sup>2</sup>		
	Pr etasje	Åpent overbygg areal og carport	Sum BRA
1. etg. plan	86.1	0.5	86.6
2. etg. plan	39.8	0.5	40.3
<b>SUM :</b>	<b>125.9</b>	<b>1.0</b>	<b>126.9</b>
<b>BYA :</b>	<b>99.7</b>	<b>9.2</b>	<b>108.9</b>
Grunnflate/fotavtrykk :	96.8		


Tiltakshaver:	Målestokk	Tegn IG	Dato 16.09.2016
Byggeplass :	1:100	Trac	Dato
Kommune :	Gnr Bnr	Disk lindeland	Sak Lindeland 92
		Tegn nr	lind1501
		Prosj nr	

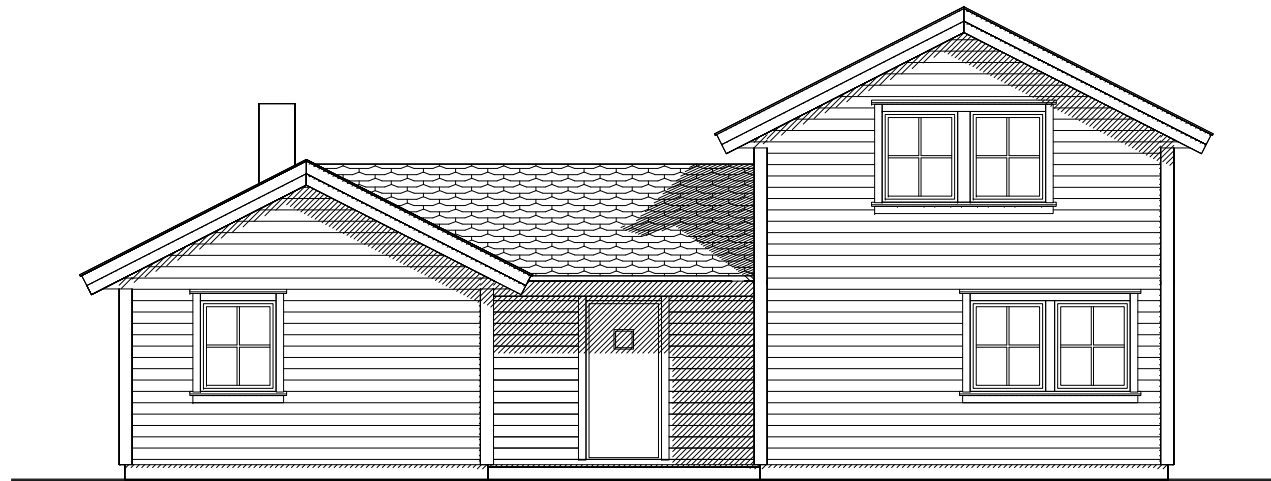


FASADE MOT

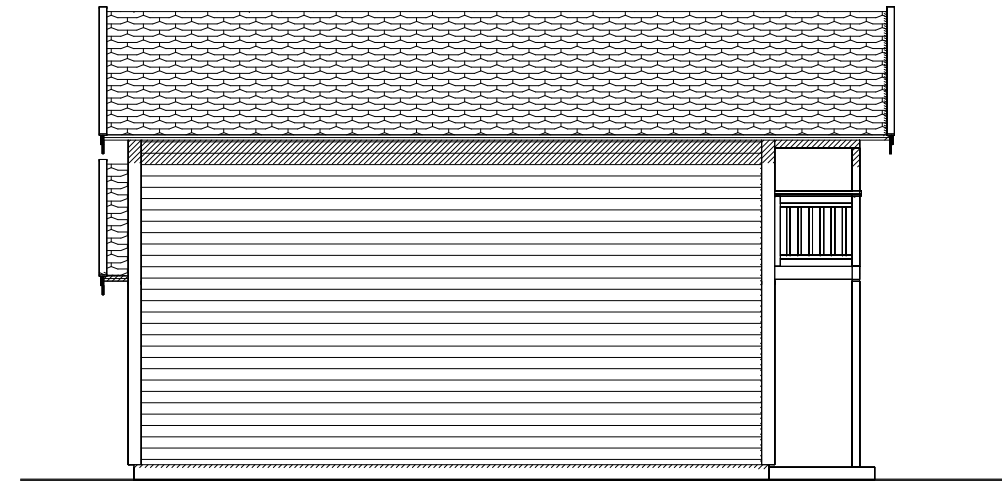

FASADE MOT

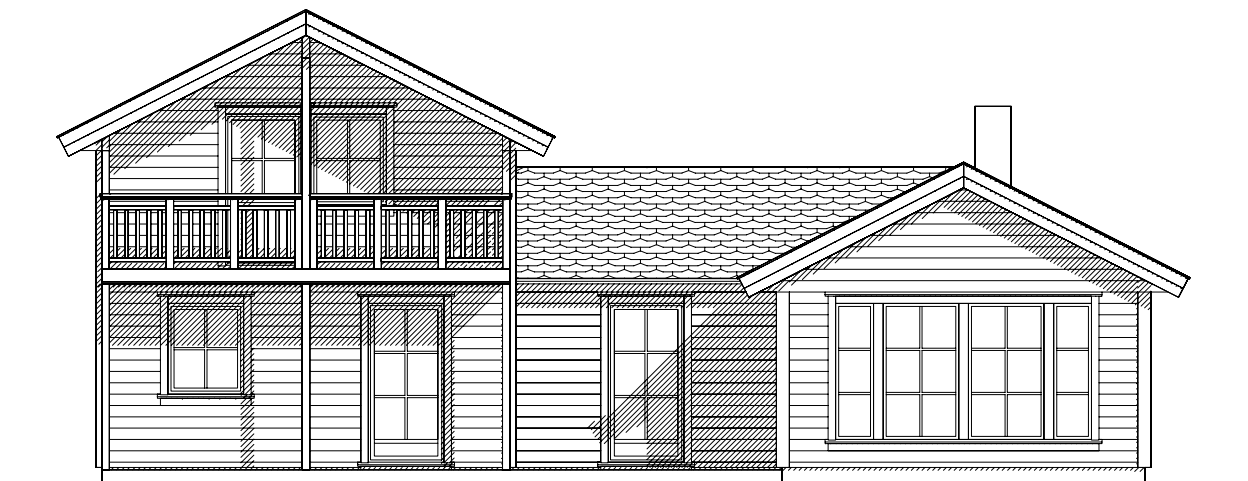

FASADE MOT

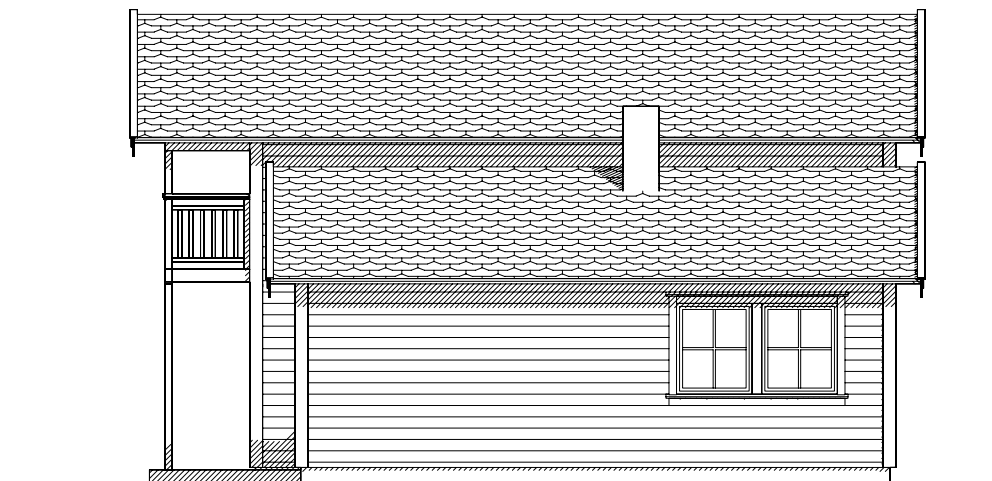



FASADE MOT

# LINDELAND 1

A Rev.

01.07.2017 Vvl

Tiltakshaver:	Målestokk 1:100	Tegn IG	Dato 16.09.2016
Byggeplass :		Trac	Dato
Kommune :	Gnr Bnr	Disk lindeland	Sak
			
		Tegn nr	lind1502
		Prosj nr	