




PLAN 1. ETASJE

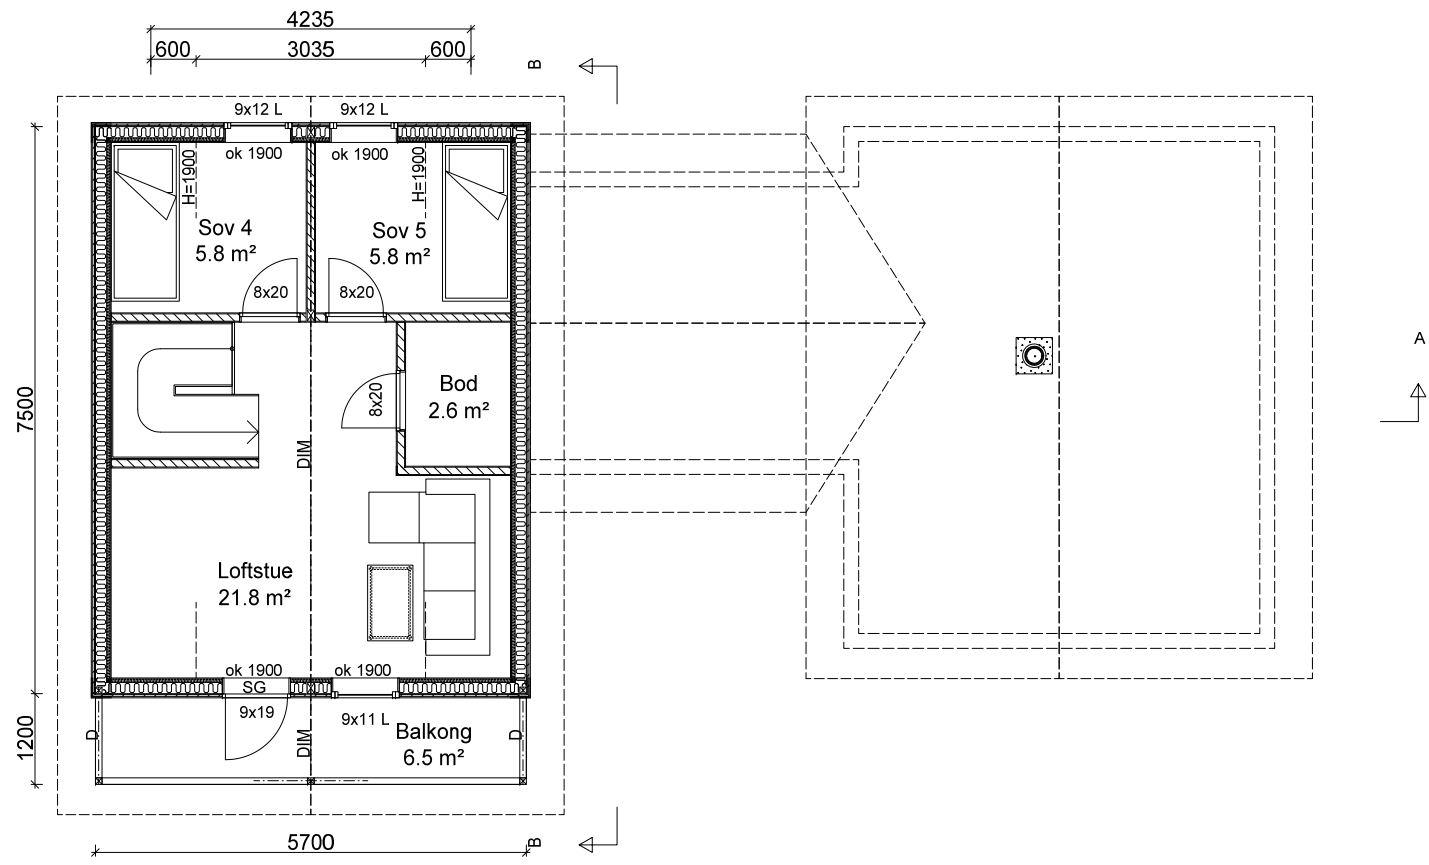

PLAN 2. ETASJE

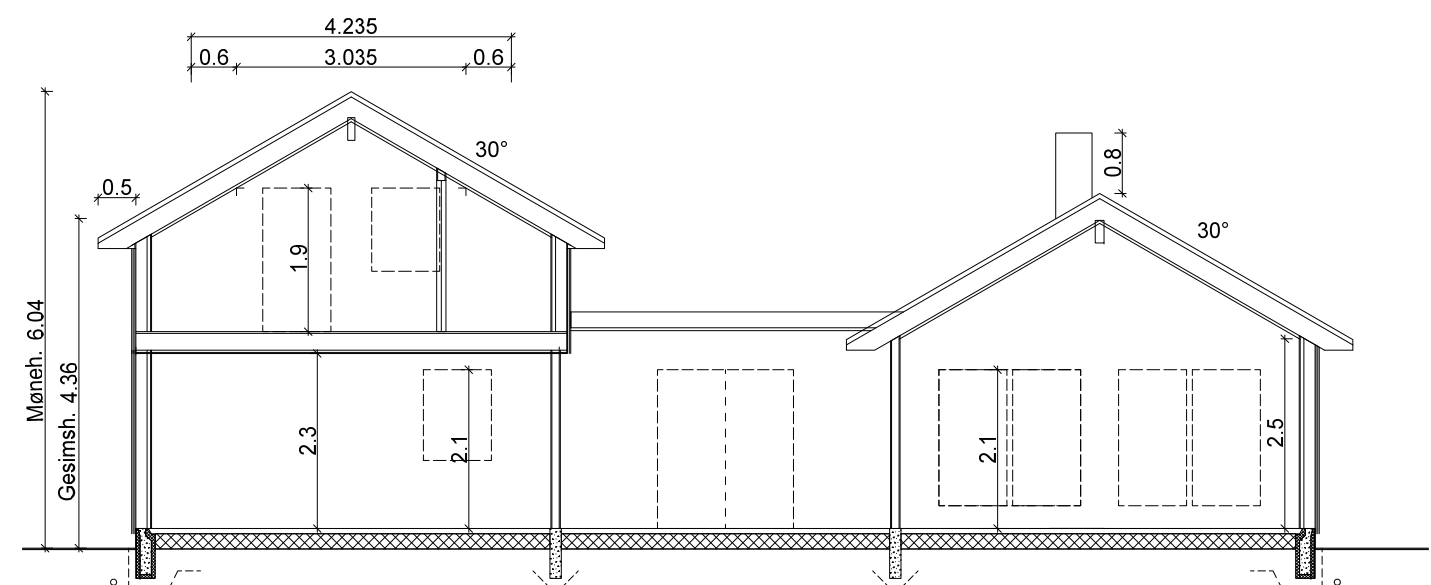

SNITT A-A

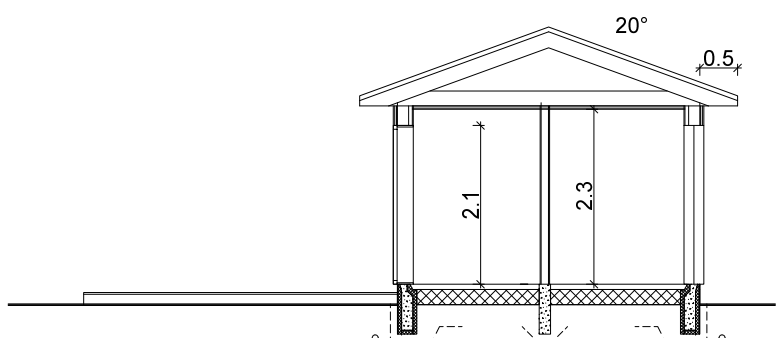

SNITT B-B

LINDELAND 2

A Rev.


01.07.2017 Vvl

Arealberegninger i hht. NS 3940	Bruksareal BRA i m²		
	Pr etasje	Åpent overbygg areal og carport	Sum BRA
1. etg. plan	88.2	0.5	88.7
2. etg. plan	30.0	0.5	30.5
SUM :	118.2	1.0	119.2
BYA :	101.7	6.5	108.2
Grunnflate/fotavtrykk :	98.9		


Tiltakshaver:	Målestokk	Tegn IG	Dato 16.09.2016
Byggeplass:	1:100	Trac	Dato
Kommune:	Disk Lindeland_105	Sak Lindeland 2	
Gnr Bnr	Tegn nr Lind1501	Prosj nr	




© 2016 Ingen er beskyttet ift lov om opphavsrett

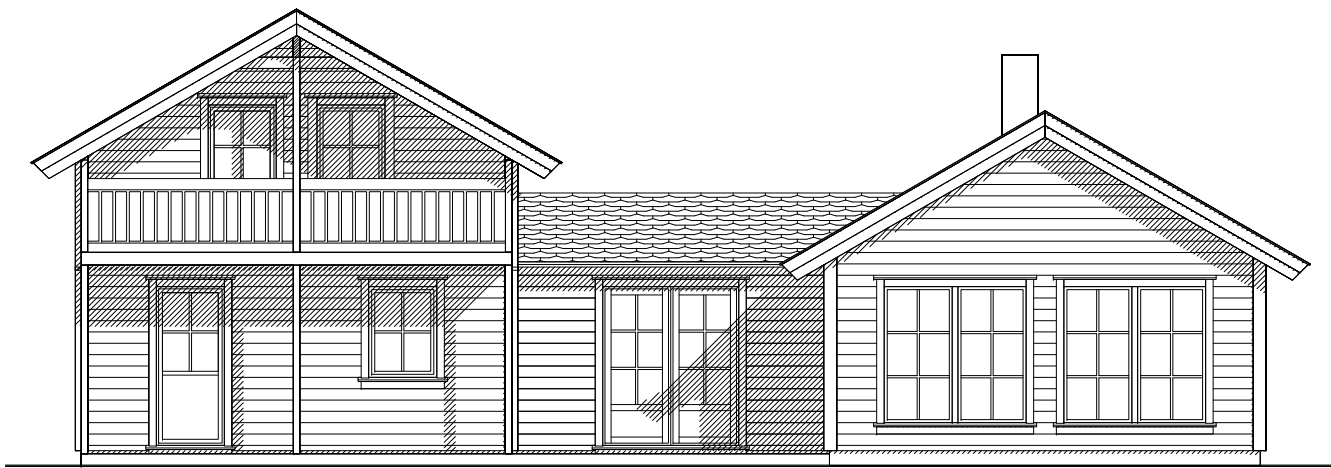


FASADE MOT

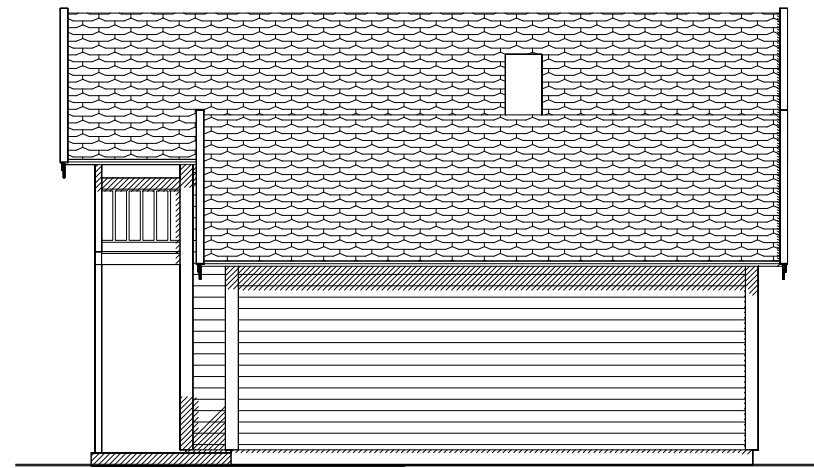

FASADE MOT

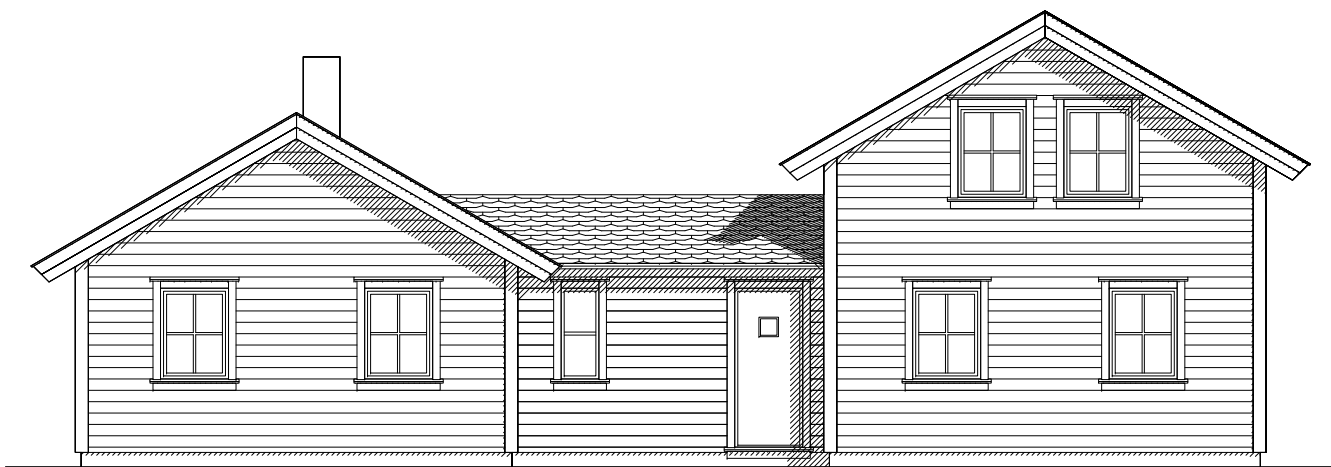

FASADE MOT

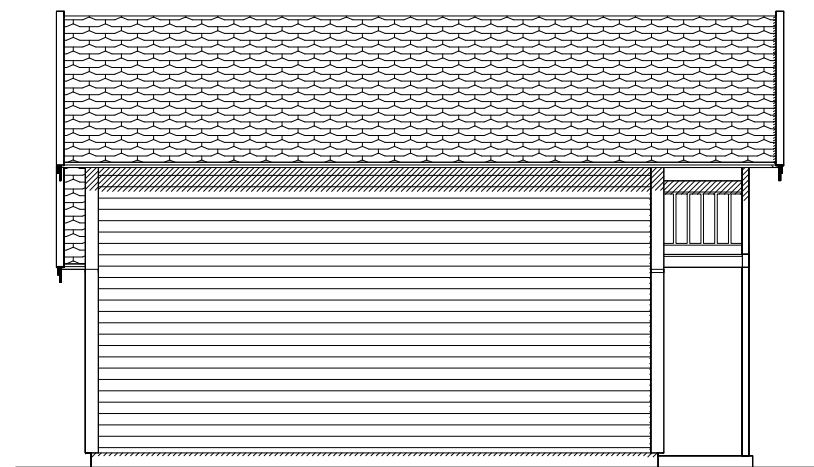



FASADE MOT

LINDELAND 2

A Rev.

01.07.2017 Vvi

Tiltakshaver:	Målestokk 1:100	Tegn IG	Dato 16.09.2016
Byggeplass :		Trac	Dato
Kommune :	Gnr Bnr	Disk Lindeland_106	Sak
			
		Tegn nr	Lind1502
		Prosj nr	