

# OUSDAL

A Rev. 01.07.2017 Vvl

Arealberegninger i hht. NS 3940	Bruksareal BRA i m <sup>2</sup>			
	Pr etasje	Utvendig bod/garasje	Åpent overbygg areal og carport	Sum BRA
<b>1. etg. plan</b>	84.0	8.2	2.7	94.9
<b>2. etg. plan</b>	22.6	0.0	1.3	23.9
<b>SUM :</b>	106.6	8.2	4.0	118.8
<b>BYA :</b>	119.8	0.0	0.0	119.8
Grunnflate/fotavtrykk :	103.6			


Tiltakshaver:	Målestokk	Tegn IG	Dato 16.09.2016
Byggeplass :	1:100	Trac	Dato
Kommune :	Gnr Bnr	Disk ousdal	Sak Ousdal 103
		Tegn nr	ousd1501
		Prosj nr	



FASADE MOT



FASADE MOT

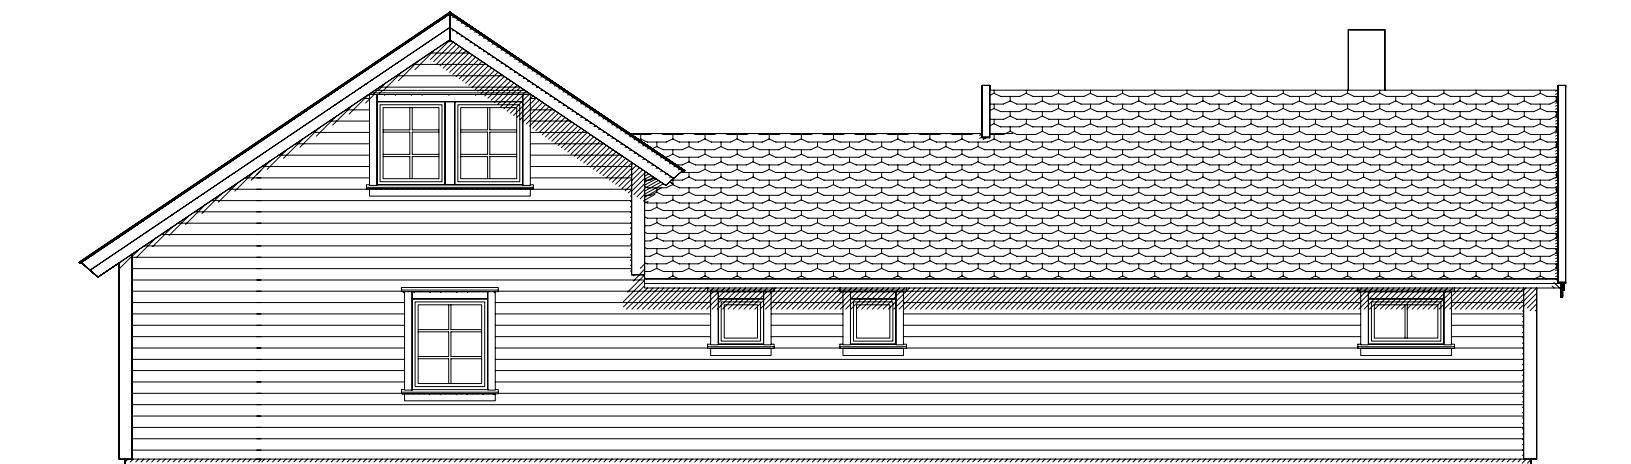

FASADE MOT





FASADE MOT

# OUSDAL

A Rev.

01.07.2017 Vvi

Tiltakshaver:	Målestokk 1:100	Tegn IG	Dato 16.09.2016
Byggeplass :		Trac	Dato
Kommune :	Gnr Bnr	Disk ousdal	Sak
			
		Tegn nr	ousd1502
		Prosj nr	