




PLAN 1.ETASJE

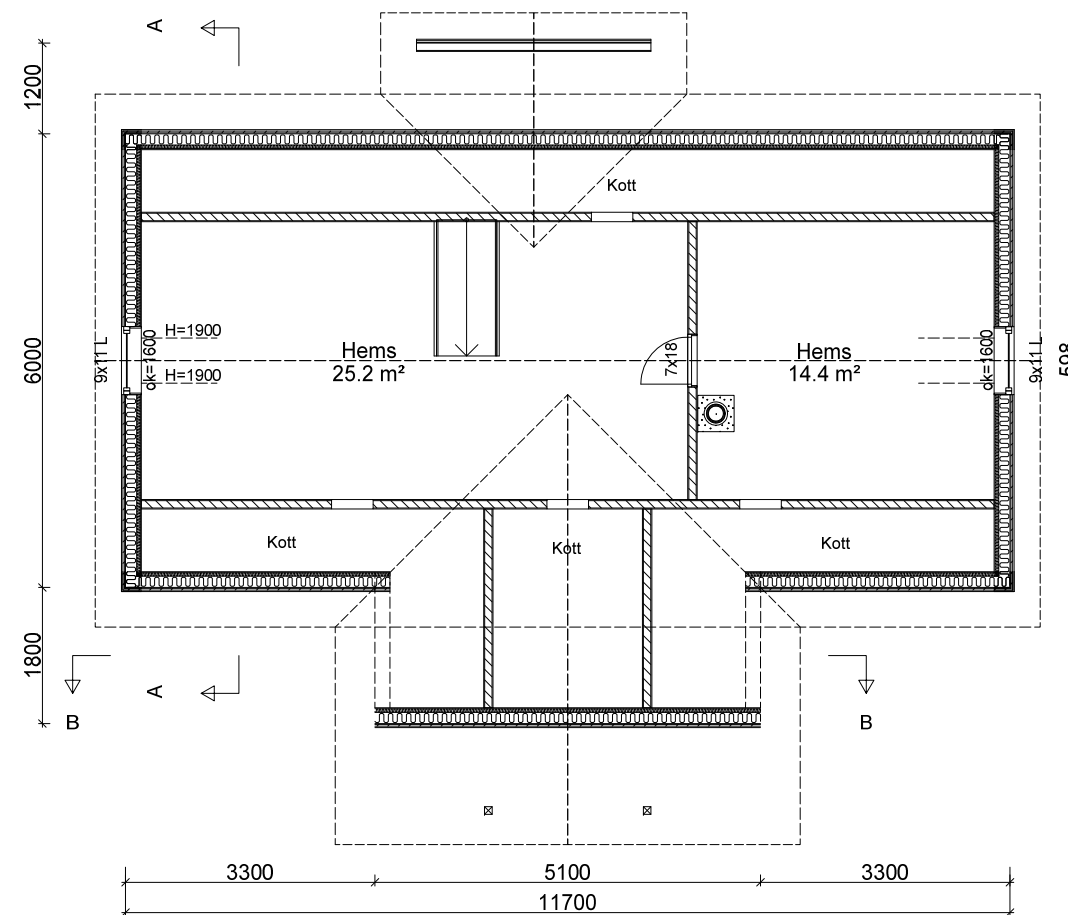

PLAN HEMS

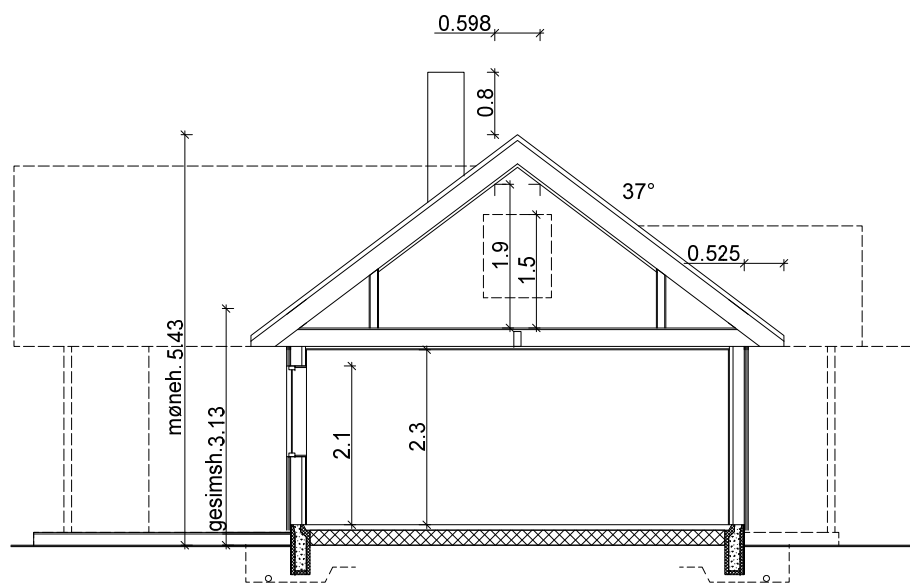

SNITT A-A

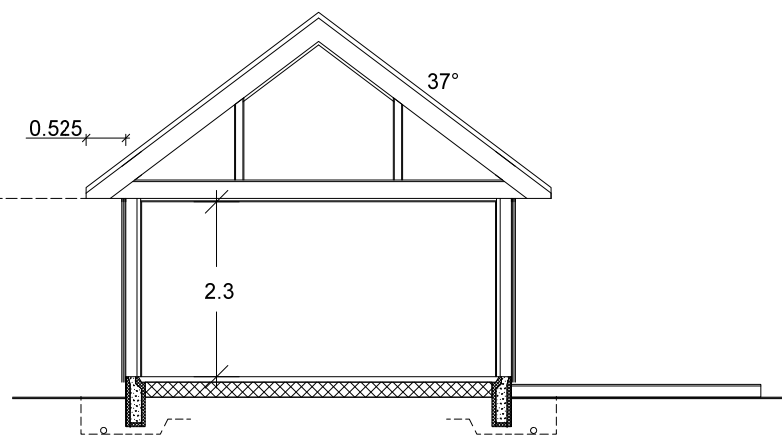



SNITT B-B


LINDEVIK 1

A Rev.

01.07.2017 Vvl

| Arealberegninger i hht. NS 3940 | Bruksareal BRA i m ² | | |
|------------------------------------|---------------------------------|------------------------------------------|---------|
| | Pr etasje | Åpent over- bygg areal og garipott | Sum BRA |
| 1. etg. plan | 71.4 | 0.6 | 72.0 |
| SUM : | 71.4 | 0.6 | 72.0 |
| BYA : | 90.8 | 9.2 | 100.0 |
| Grunnflate/ fotavtrykk : | 79.4 | | |


| | | | |
|---------------------------------------------------------------------------------------|---------------------------------------------------------------------------------------|------------------|-----------------|
| Tiltakshaver: | Målestokk | Tegn Vvl | Dato 16.09.2016 |
| Byggeplass: | 1:100 | Trac | Dato |
| Kommune: | Gnr Bnr | Disk Lindvik1 | Sak Lindvik 1 |
|  |  | Tegn nr | Lind1501 |
| | | Prosj nr | |

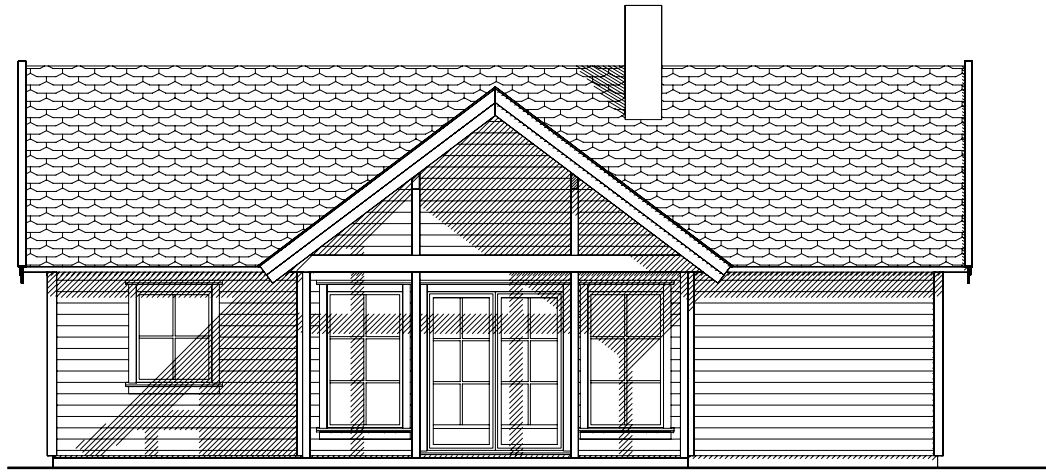

FASADE MOT



FASADE MOT

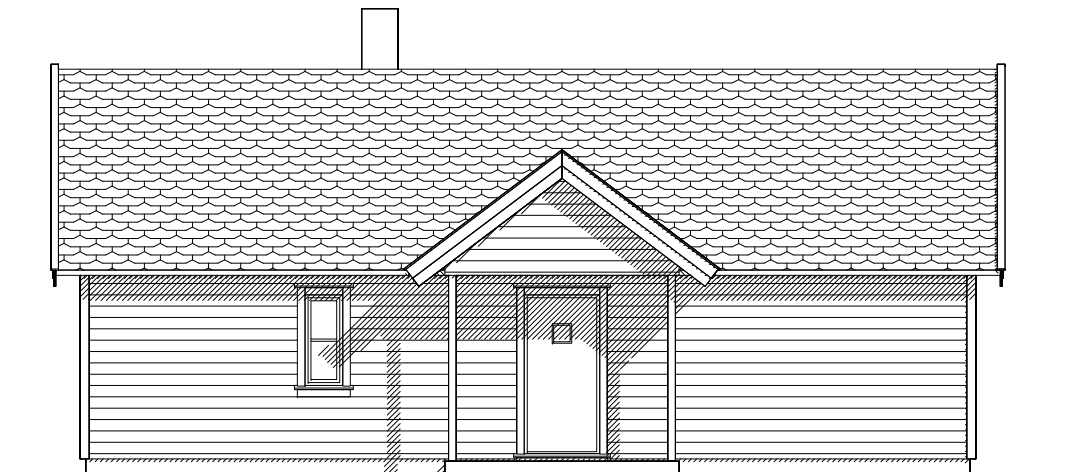

FASADE MOT





FASADE MOT

LINDEVIK 1

A Rev.

01.07.2017 Vvl

| | | | |
|---|--------------------|----------------|-----------------|
| Tiltakshaver: | Målestokk 1:100 | Tegn Vvl | Dato 16.09.2016 |
| Byggeplass : | | Trac | Dato |
| Kommune : | Gnr Bnr | Disk Lindevik1 | Sak |
|   | | Tegn nr | Lind1502 |
| | | Prosj nr | |