



BKS1 Plan 0
1 : 100

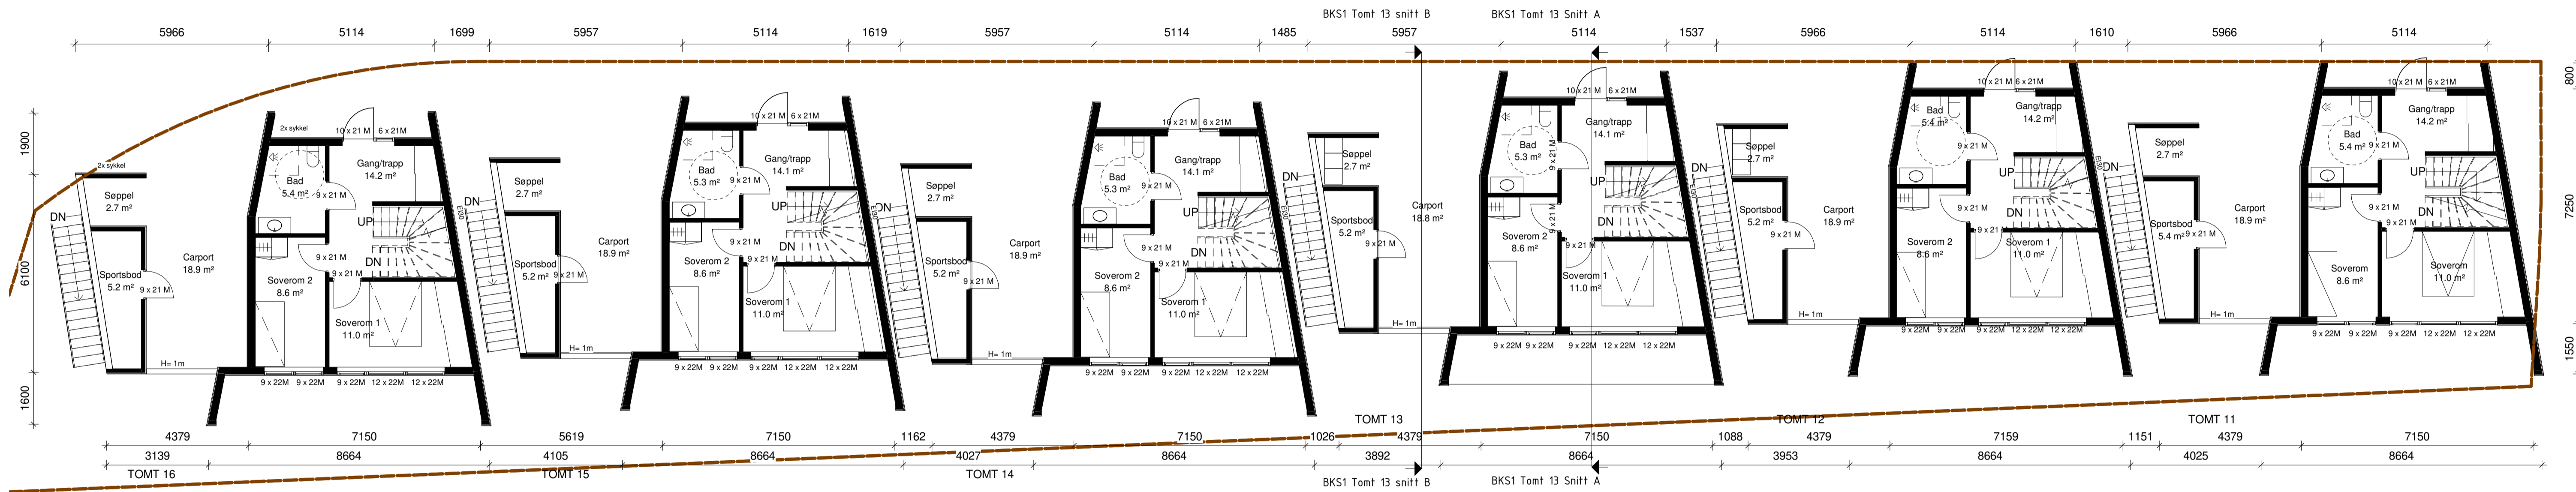

BKS1 Plan 1
1 : 100

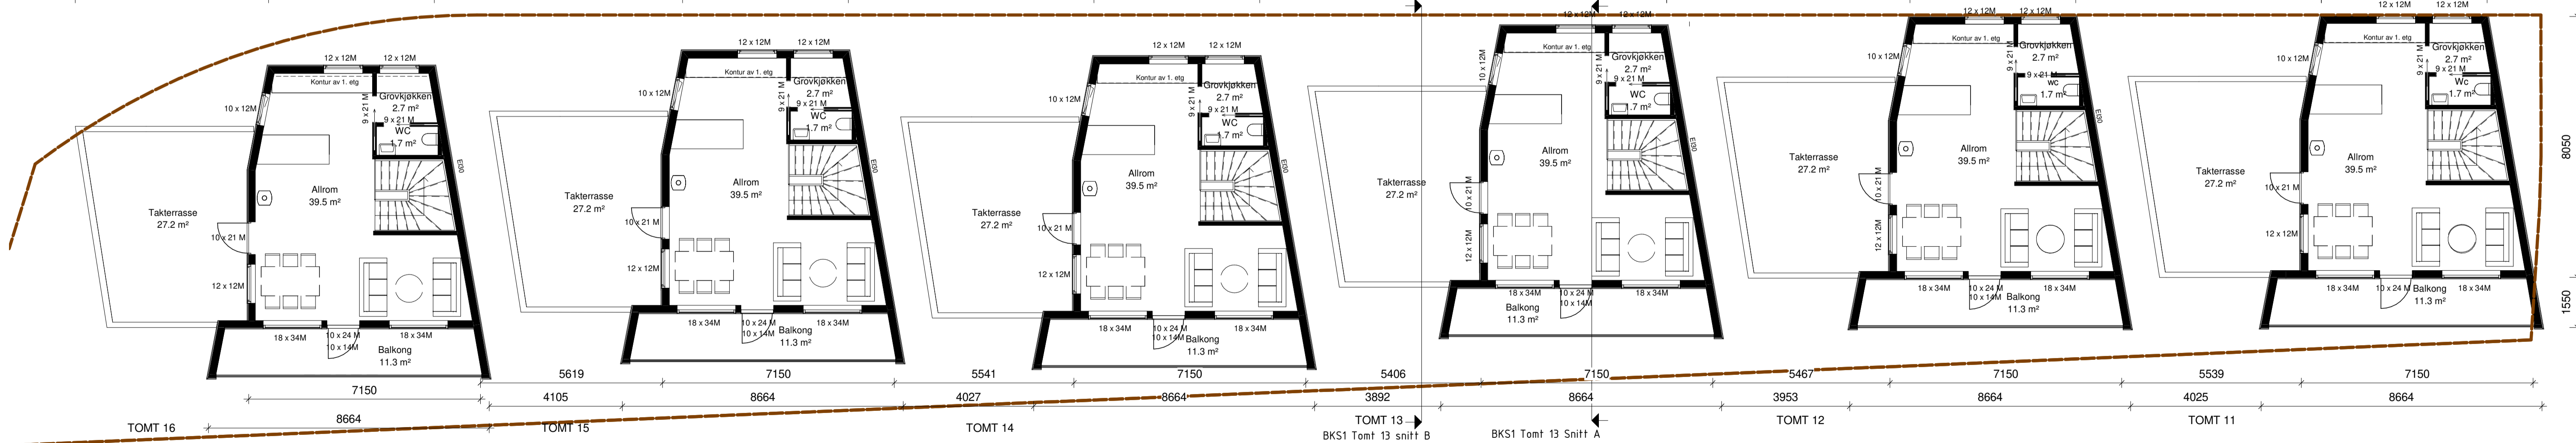

BKS1 Plan 2
1 : 100

26 Bebygg areal (BYA) BKS1			26 Bruksareal (BRA per Bruksenhet) BKS1		
Name	Area	Tilhørighet	Name	Number	Area
Tomt 11	96 m ²	BKS1	BKS1 Bod	46	5 m ²
Tomt 12	96 m ²	BKS1	BKS1 Carport	15	22 m ²
Tomt 13	96 m ²	BKS1	BKS1 Overbyggd	47	11 m ²
Tomt 14	96 m ²	BKS1	BKS1 Plan 0	2	39 m ²
Tomt 15	96 m ²	BKS1	BKS1 Plan 1	14	41 m ²
Tomt 16	96 m ²	BKS1	BKS1 Plan 2	16	45 m ²
6	573 m²				164 m²

1	Byggemelding	S.Tun	18.08.22
Rev.	Revisjonen gjelder	Utført	Kontr. Dato

Prosjekt: Kvednaneset Kvednaneset 75 AS	Prosjekt: 20170985 Tegningsstatus: Byggemelding Tegningsnavn: BKS1 Planer	G.nr/B.nr: g16 b519 7/10	Tegnet av: M.Bråtveit Kontrollert: L.K. Rud
	Miljøstokk: 1 : 100 Format: A1 Tegningsnr: A.20.09.Fp	Dato: 05-02-2022 Rev: 1	STAV ARKITEKTER <small>Oslo Barnepl. 35, 4014 Sløvanger www.stavark.no E-post: post@stavark.no</small>